



LAWTON
ONE BEDROOM
724 Square Feet

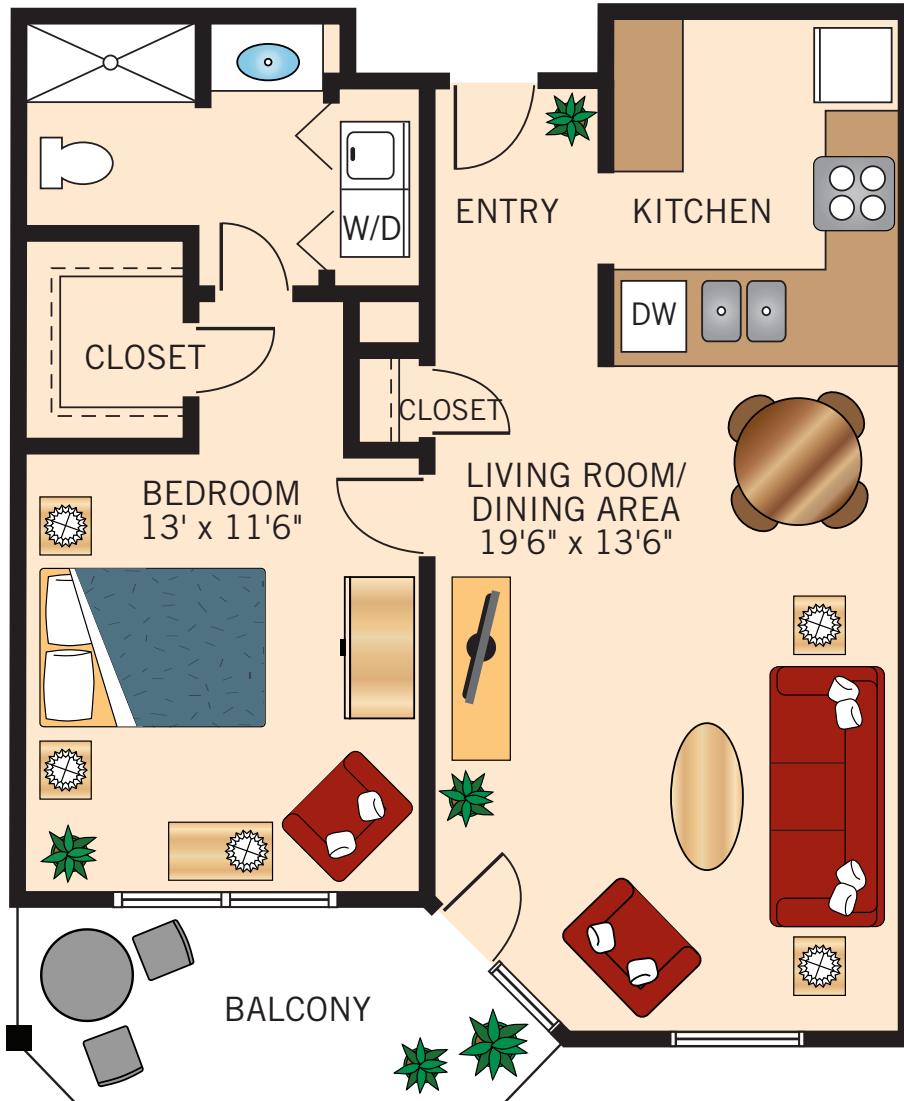


Floor plans are not to scale and are shown for comparative purposes only.
Actual apartment floor plans may have minor variations.

CORDELL
ONE BEDROOM
750 Square Feet

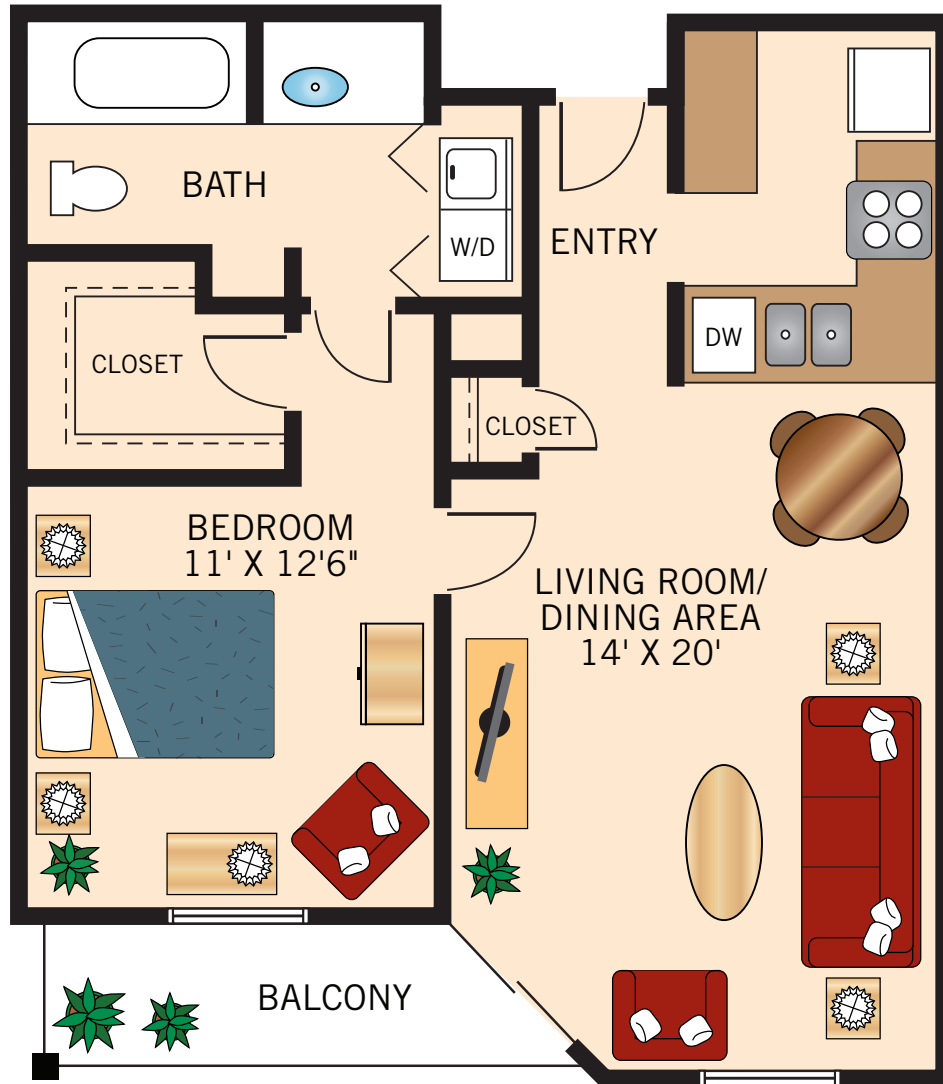

Floor plans are not to scale and are shown for comparative purposes only.
Actual apartment floor plans may have minor variations.

CLAREMORE
ONE BEDROOM
781 Square Feet

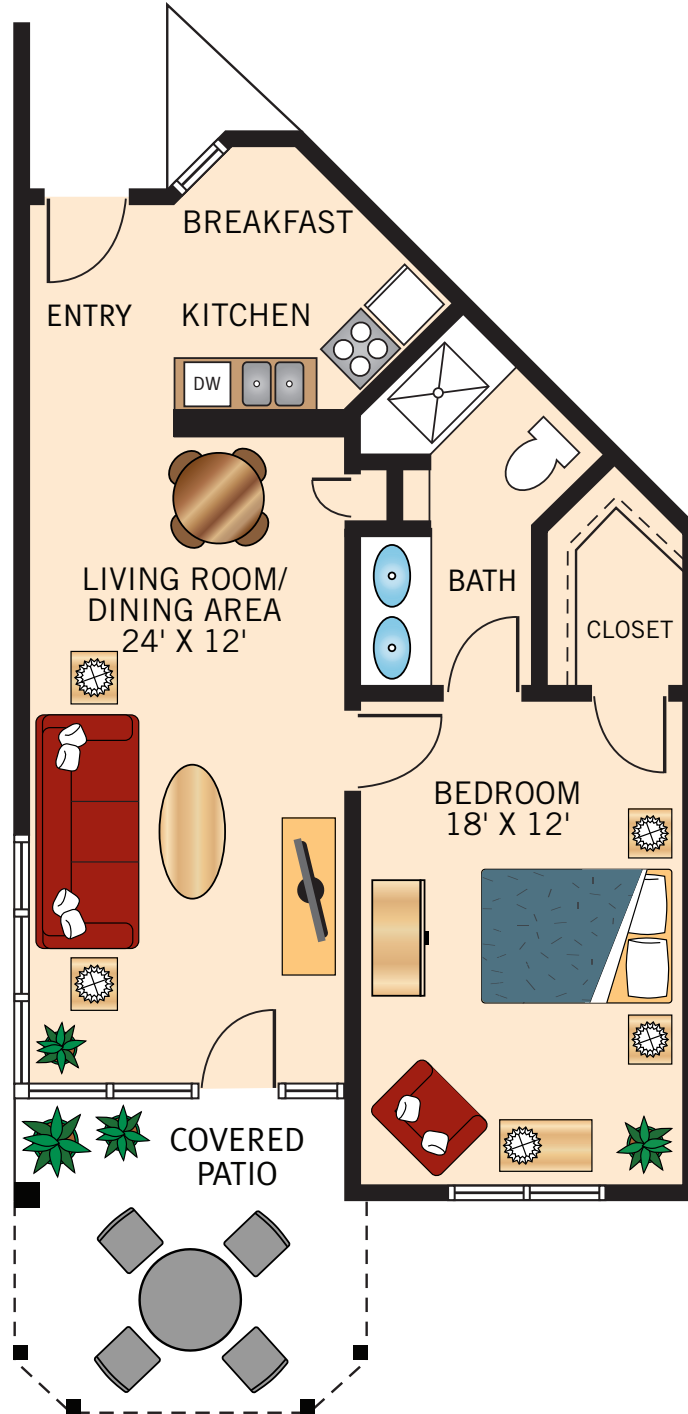

Floor plans are not to scale and are shown for comparative purposes only.
Actual apartment floor plans may have minor variations.

MOORE
ONE BEDROOM
990 Square Feet



Floor plans are not to scale and are shown for comparative purposes only.
Actual apartment floor plans may have minor variations.

REMINGTON
TWO BEDROOM
990 Square Feet




Floor plans are not to scale and are shown for comparative purposes only.
Actual apartment floor plans may have minor variations.

WAYNOKA
TWO BEDROOM
1,000 Square Feet



Floor plans are not to scale and are shown for comparative purposes only.
Actual apartment floor plans may have minor variations.

OKEENE
ONE BEDROOM COTTAGE
1,100 Square Feet

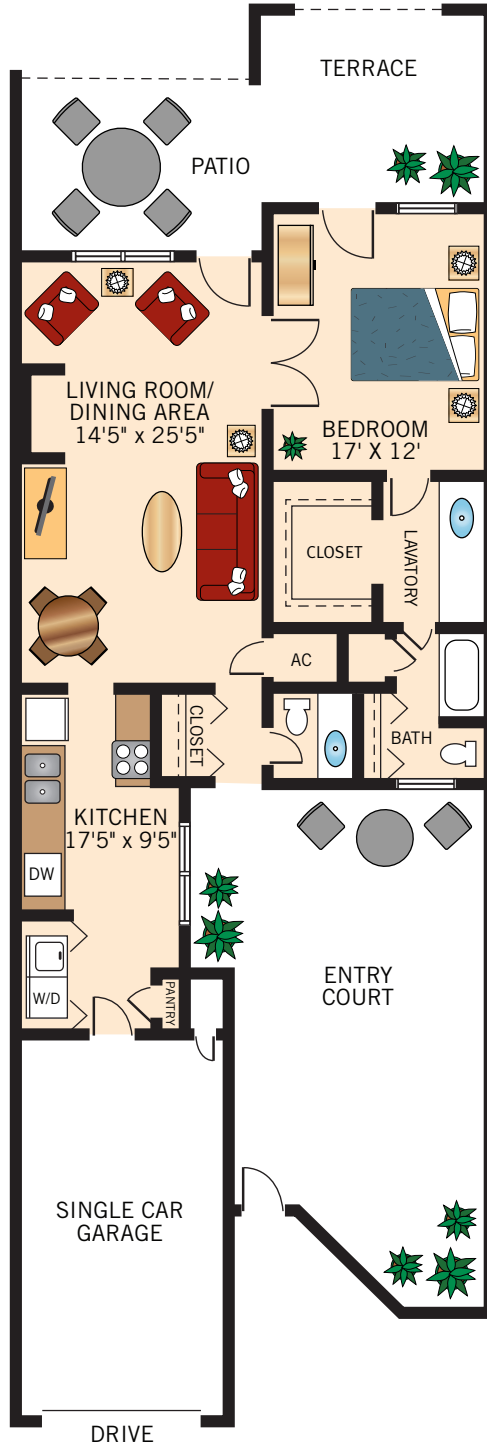

Floor plans are not to scale and are shown for comparative purposes only.
Actual apartment floor plans may have minor variations.

HOBART
TWO BEDROOM
1,208 Square Feet



Floor plans are not to scale and are shown for comparative purposes only.
Actual apartment floor plans may have minor variations.

GRANBURY
TWO BEDROOM
1,448 Square Feet



Floor plans are not to scale and are shown for comparative purposes only.
Actual apartment floor plans may have minor variations.

AUGUSTA
TWO BEDROOM
1,500 Square Feet




Floor plans are not to scale and are shown for comparative purposes only.
Actual apartment floor plans may have minor variations.

CLAYTON
TWO BEDROOM COTTAGE WITH DEN
1,730 Square Feet




Floor plans are not to scale and are shown for comparative purposes only.
Actual apartment floor plans may have minor variations.

FAIRVIEW
STUDIO APARTMENT
331 Square Feet

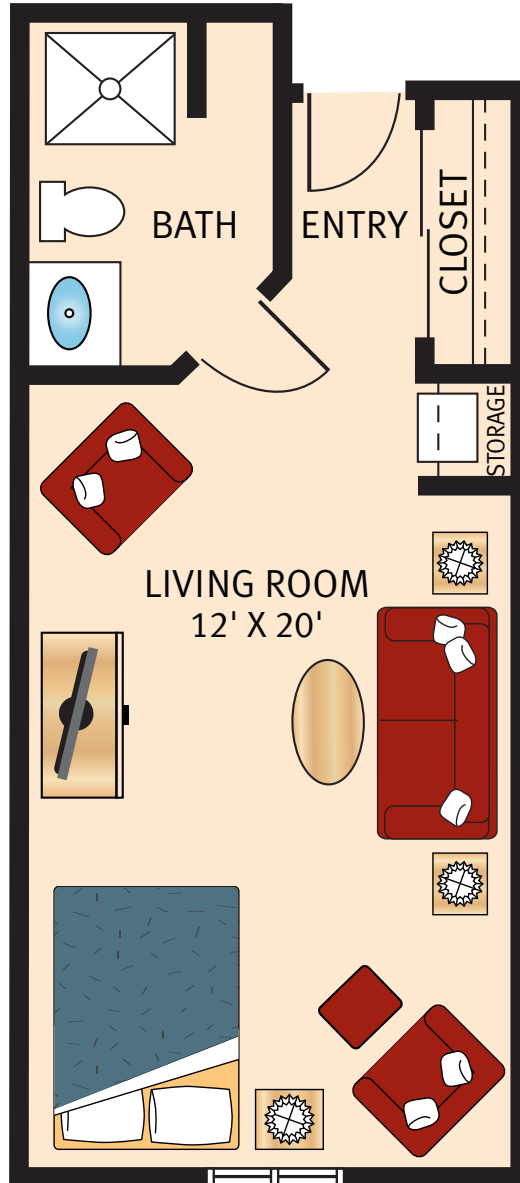

Floor plans are not to scale and are shown for comparative purposes only.
Actual apartment floor plans may have minor variations.

ALEXANDER
ONE BEDROOM
437 Square Feet

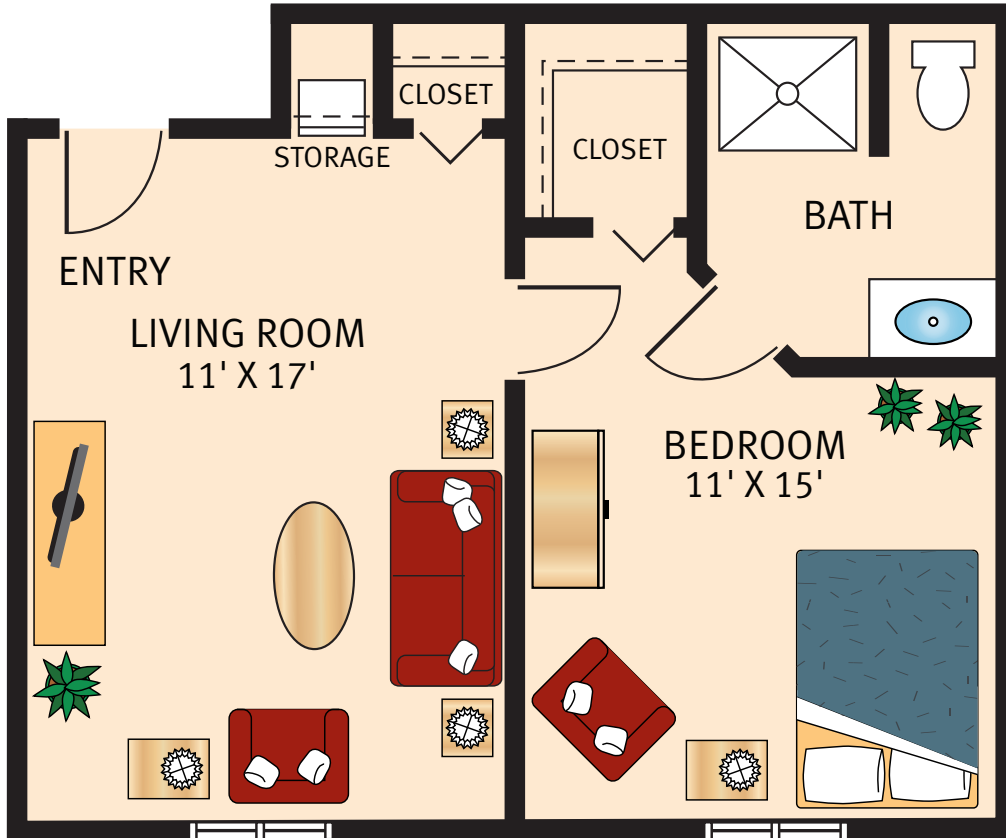

Floor plans are not to scale and are shown for comparative purposes only.
Actual apartment floor plans may have minor variations.