



**LAWTON**  
**ONE BEDROOM**  
724 Square Feet

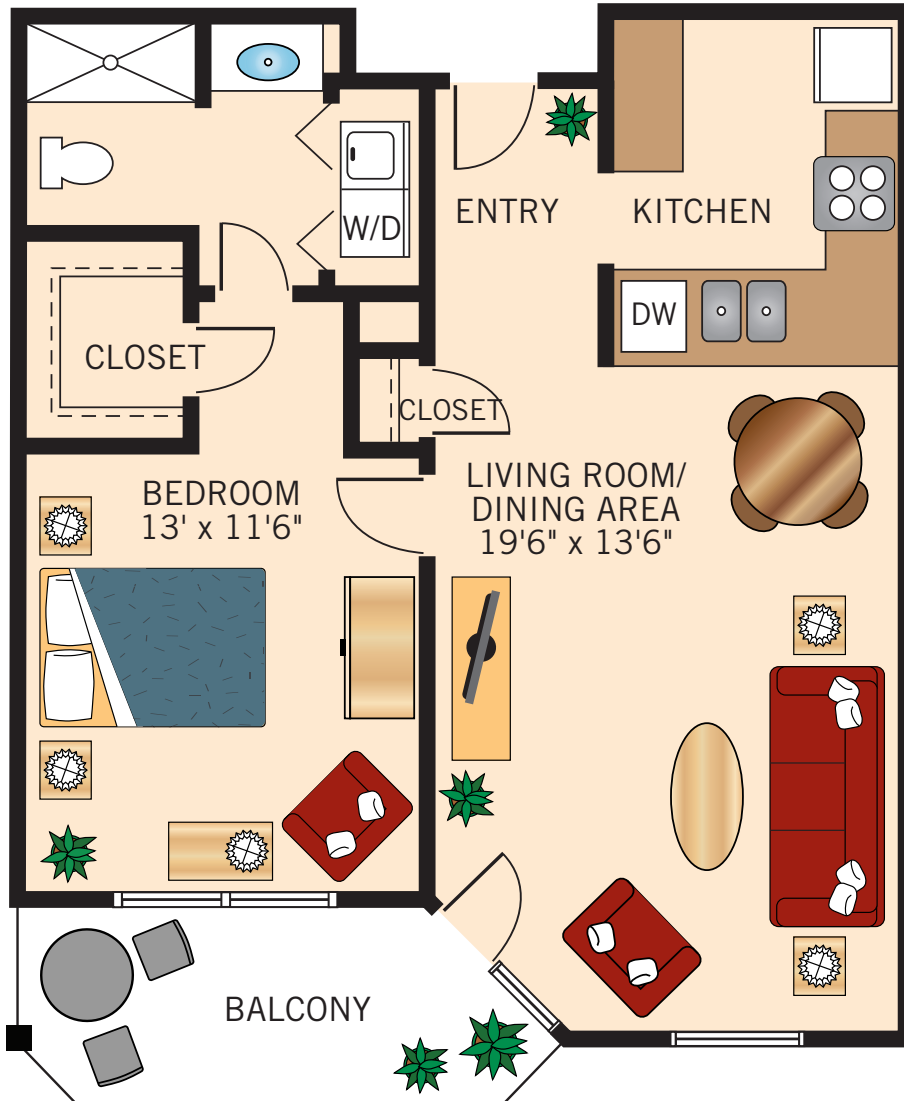


Floor plans are not to scale and are shown for comparative purposes only.  
Actual apartment floor plans may have minor variations.

**CORDELL**  
**ONE BEDROOM**  
750 Square Feet

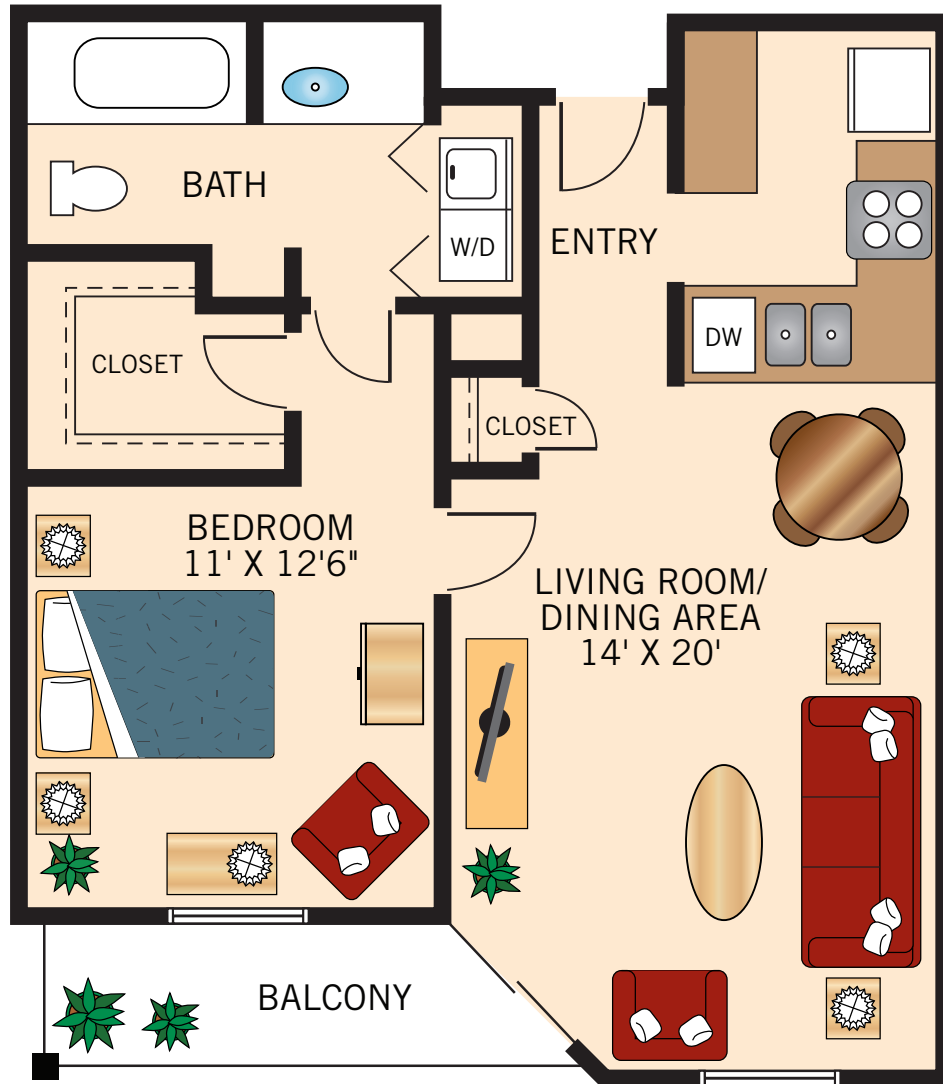

Floor plans are not to scale and are shown for comparative purposes only.  
Actual apartment floor plans may have minor variations.

**CLAREMORE**  
**ONE BEDROOM**  
781 Square Feet

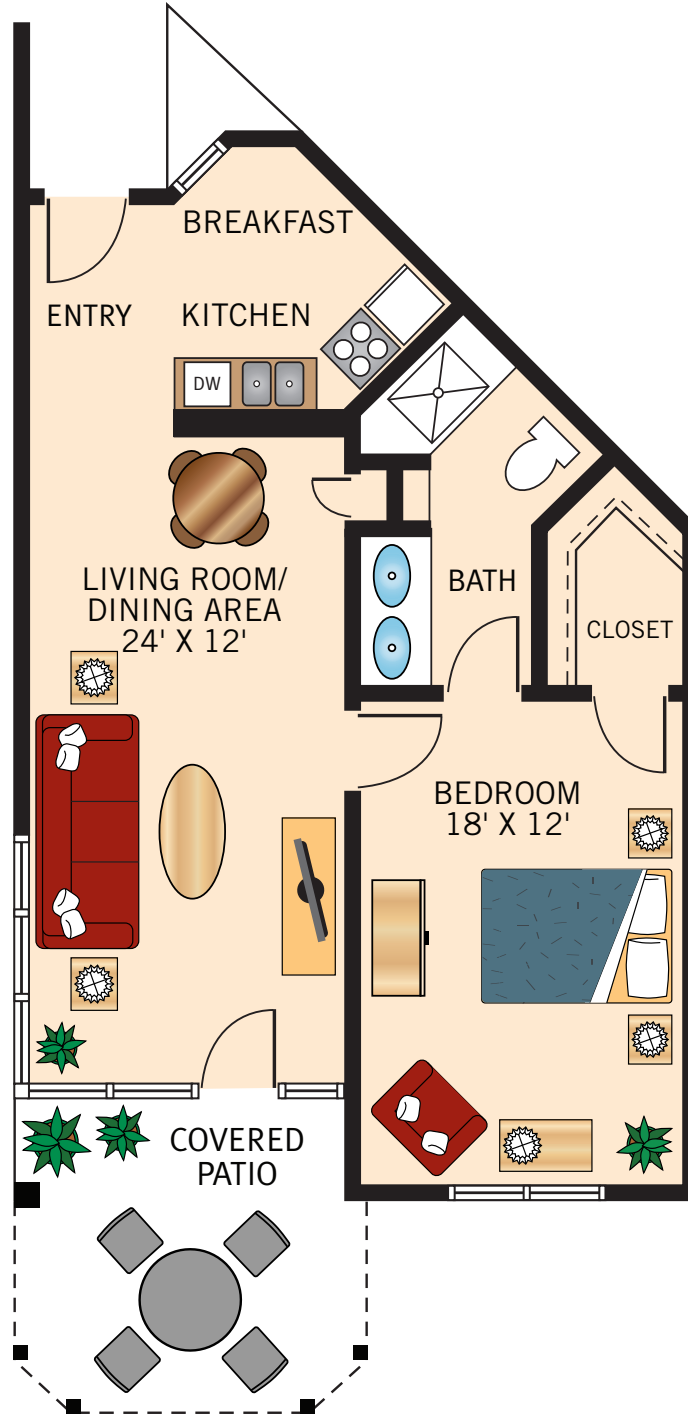

Floor plans are not to scale and are shown for comparative purposes only.  
Actual apartment floor plans may have minor variations.

**MOORE**  
**ONE BEDROOM**  
990 Square Feet



Floor plans are not to scale and are shown for comparative purposes only.  
Actual apartment floor plans may have minor variations.

**REMINGTON**  
**TWO BEDROOM**  
990 Square Feet



Floor plans are not to scale and are shown for comparative purposes only.  
Actual apartment floor plans may have minor variations.

**WAYNOKA**  
**TWO BEDROOM**  
1,000 Square Feet



Floor plans are not to scale and are shown for comparative purposes only.  
Actual apartment floor plans may have minor variations.

**OKEENE**  
**ONE BEDROOM COTTAGE**  
1,100 Square Feet



Floor plans are not to scale and are shown for comparative purposes only.  
Actual apartment floor plans may have minor variations.

**HOBART**  
**TWO BEDROOM**  
1,208 Square Feet



Floor plans are not to scale and are shown for comparative purposes only.  
Actual apartment floor plans may have minor variations.



**GRANBURY**  
**TWO BEDROOM**  
1,448 Square Feet



Floor plans are not to scale and are shown for comparative purposes only.  
Actual apartment floor plans may have minor variations.

**AUGUSTA**  
**TWO BEDROOM**  
1,500 Square Feet



Floor plans are not to scale and are shown for comparative purposes only.  
Actual apartment floor plans may have minor variations.

**CLAYTON**  
**TWO BEDROOM COTTAGE WITH DEN**  
1,730 Square Feet



Floor plans are not to scale and are shown for comparative purposes only.  
Actual apartment floor plans may have minor variations.